


EXISTING FLOOR PLAN - 1ST FLOOR  
SCALE: 1/16"=1'-0" ①

● GRADE LEVEL LOADING  
▼ DOCK HIGH LOADING

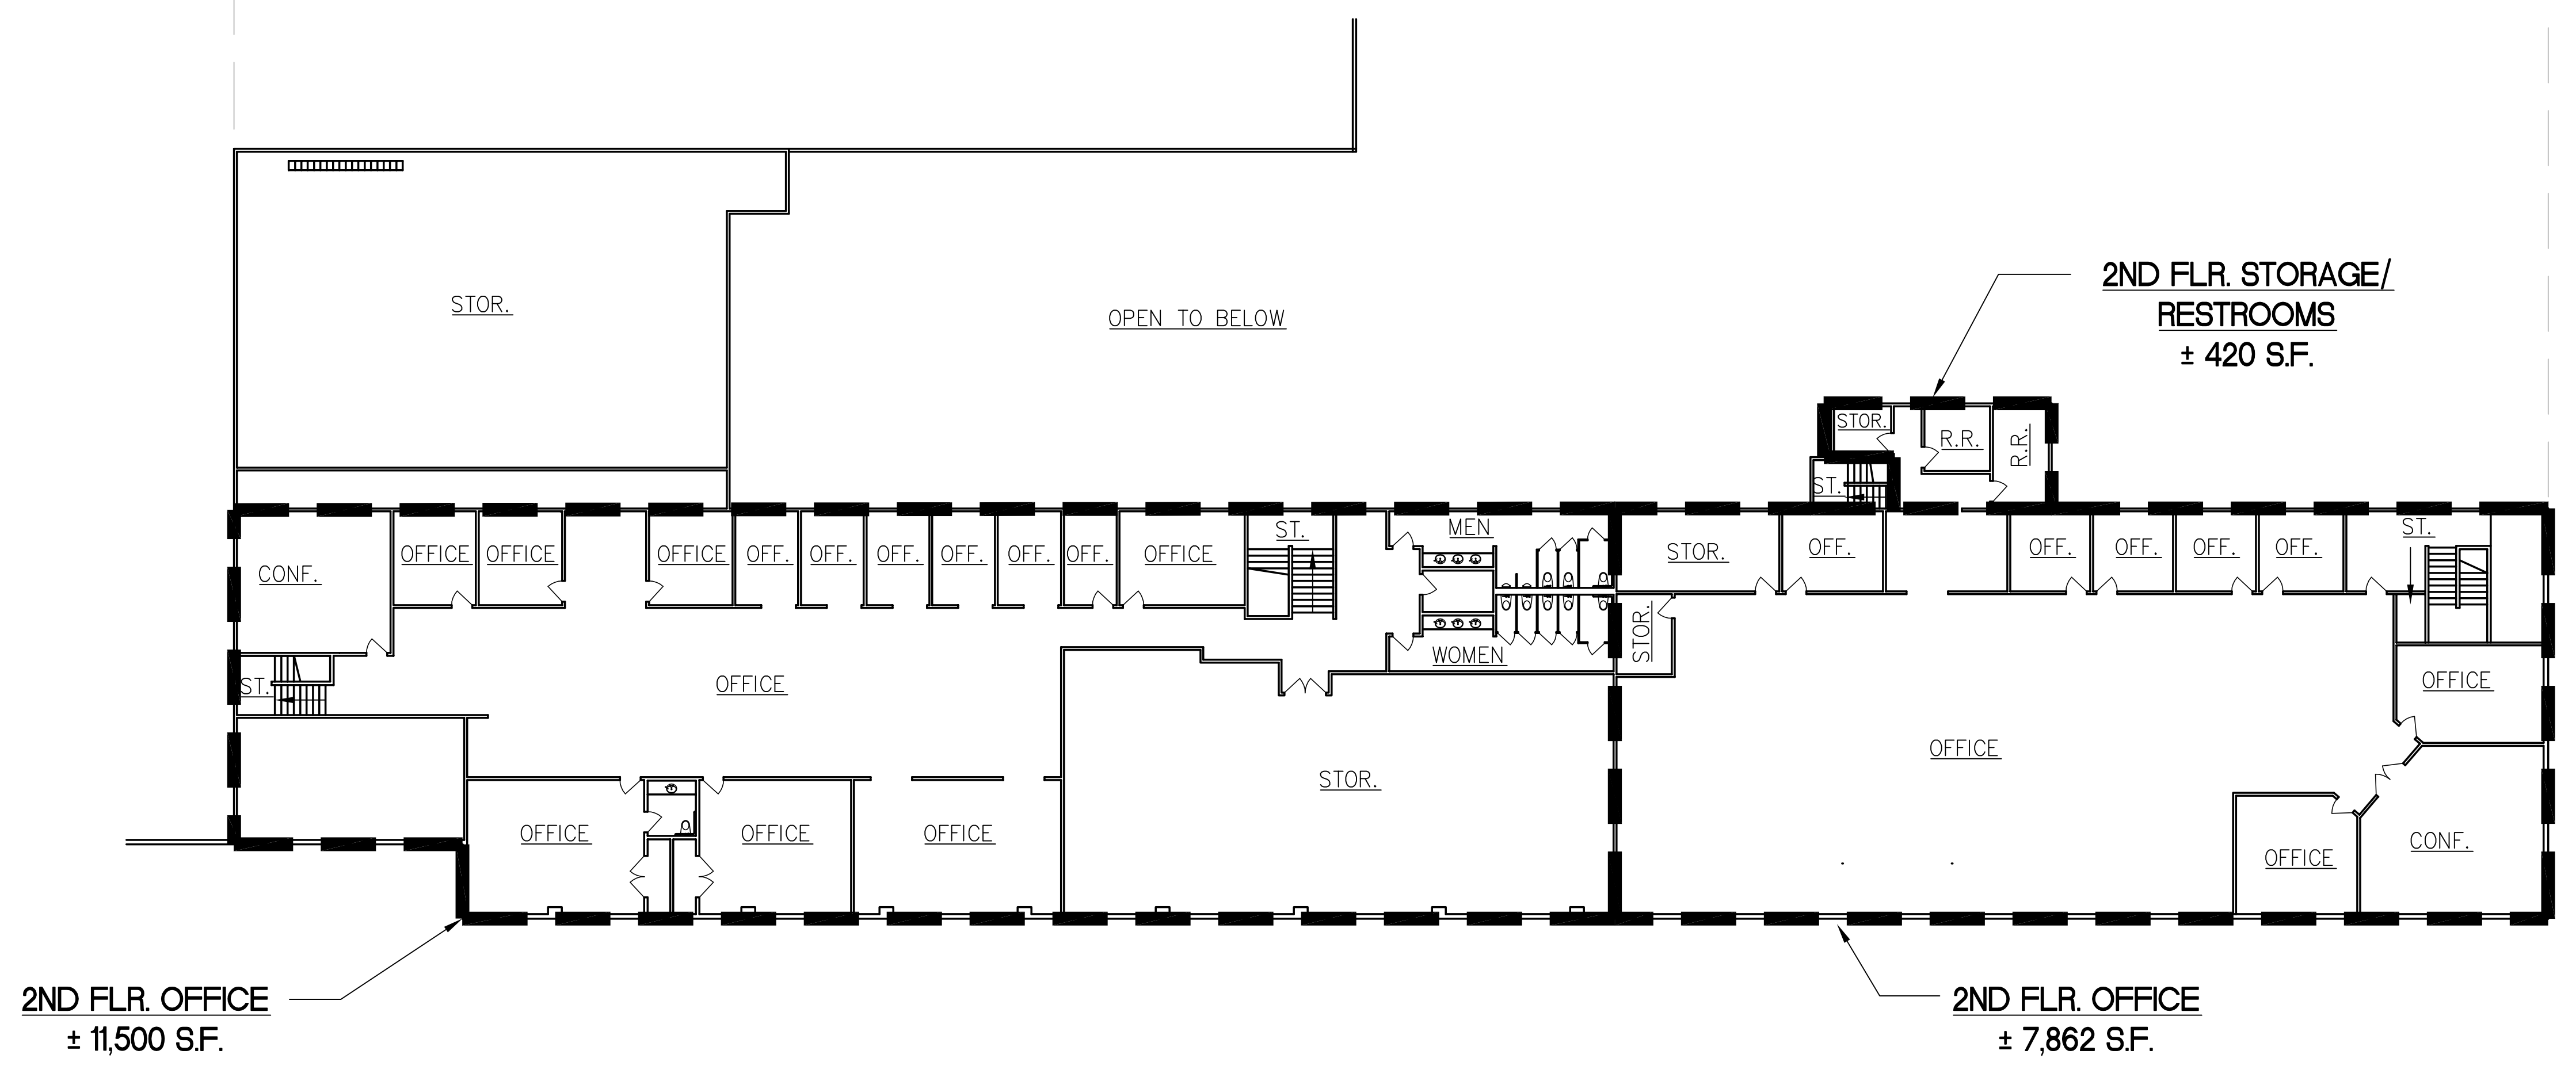

EXISTING FLOOR PLAN - 2ND FLOOR  
SCALE: 1/16"=1'-0" ②